



PROJECT
SFARAY COUNTRY CLUB
SFARAY, LB

CLIENT
MR. ELIE NAMMOUR


CONTENT
BASEMENT PLAN

SCALE
1:300

DATE
APRIL 2017

AccentDG

THIS DOCUMENT CONTAINS CONFIDENTIAL AND PROPRIETARY INFORMATION THAT CANNOT BE REPRODUCED OR DIVULGED, IN WHOLE OR IN PART, WITHOUT WRITTEN AUTHORIZATION FROM ACCENTDG

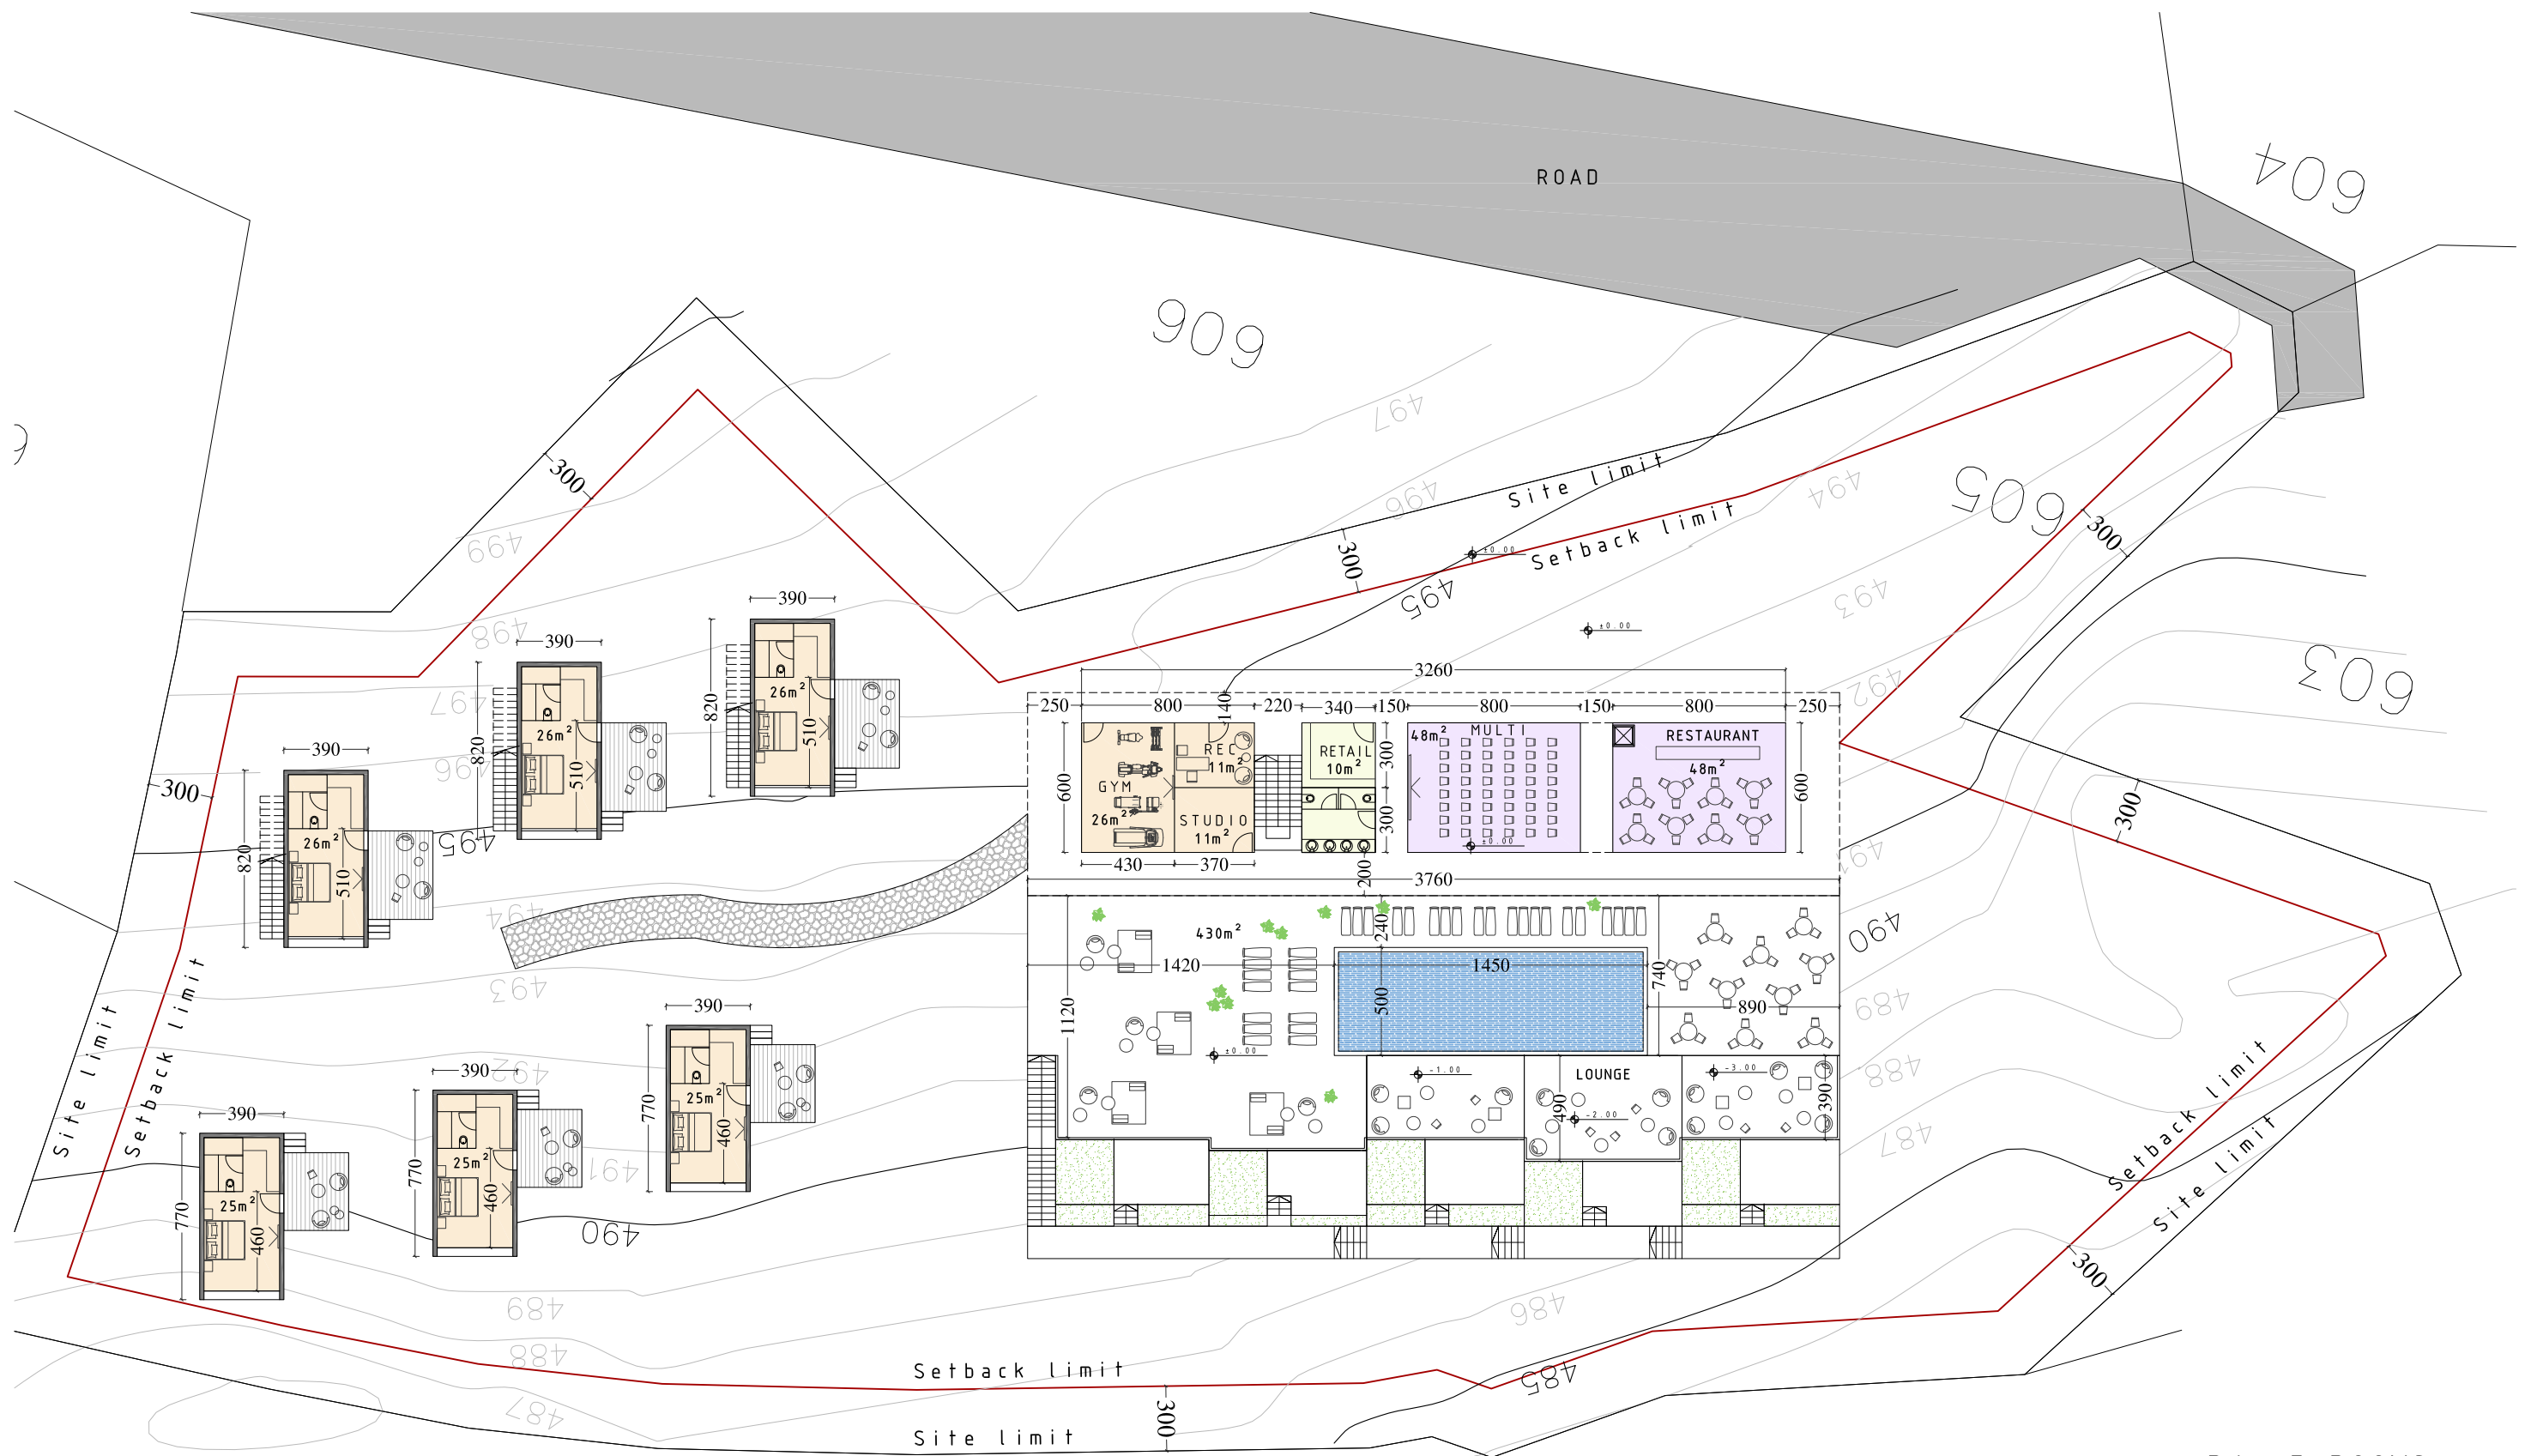

B1: 5 ROOMS
 GF: 6 ROOMS
 1ST: 9 ROOMS
 TOTAL: 20 ROOMS

PROJECT
 SFARAY COUNTRY CLUB
 SFARAY, LB

CLIENT
 MR. ELIE NAMMOUR


CONTENT
 GROUND FLOOR PLAN

SCALE
 1:300

DATE
 APRIL 2017

AccentDG

THIS DOCUMENT CONTAINS CONFIDENTIAL
 AND PROPRIETARY INFORMATION THAT
 CANNOT BE REPRODUCED OR DIVULGED, IN
 WHOLE OR IN PART, WITHOUT WRITTEN
 AUTHORIZATION FROM ACCENTDG

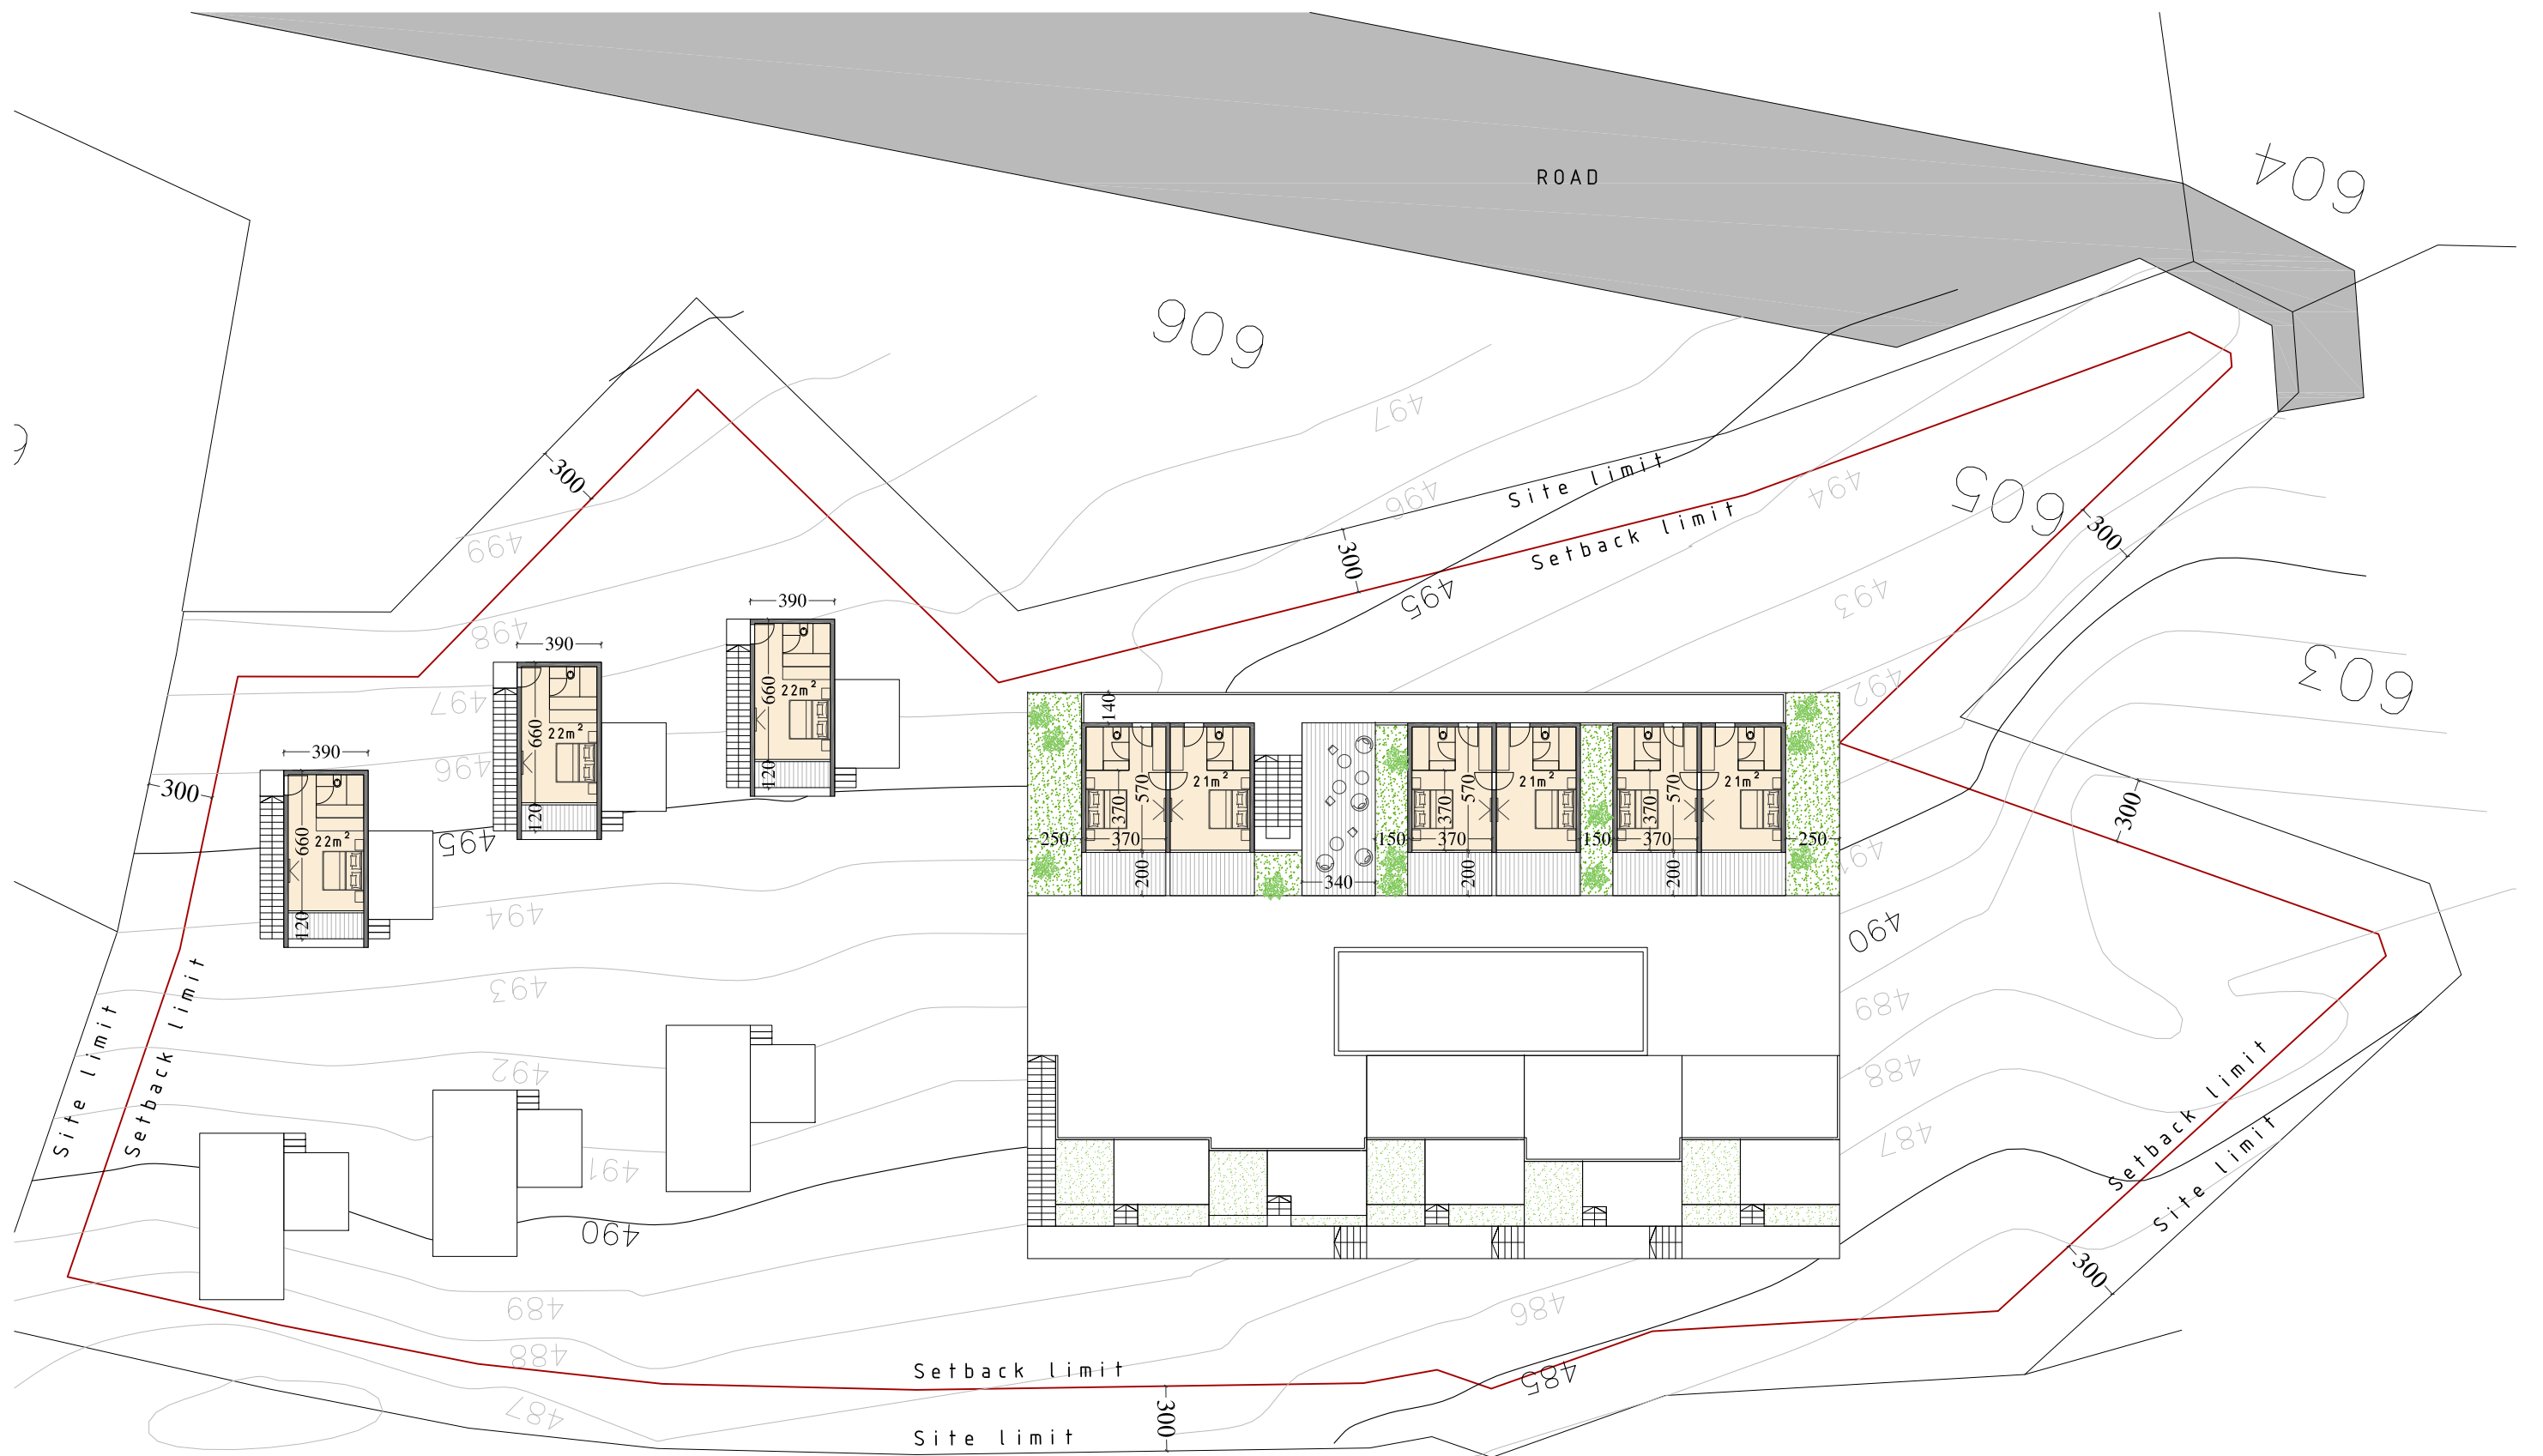

PROJECT
SFARAY COUNTRY CLUB
SFARAY, LB

CLIENT
MR. ELIE NAMMOUR

CONTENT
FIRST FLOOR PLAN

SCALE
1:300

DATE
APRIL 2017

AccentDG

THIS DOCUMENT CONTAINS CONFIDENTIAL AND PROPRIETARY INFORMATION THAT CANNOT BE REPRODUCED OR DIVULGED, IN WHOLE OR IN PART, WITHOUT WRITTEN AUTHORIZATION FROM ACCENTDG